


LYREBIRD PARK ACCOMMODATION PLAN

(Not to Scale)

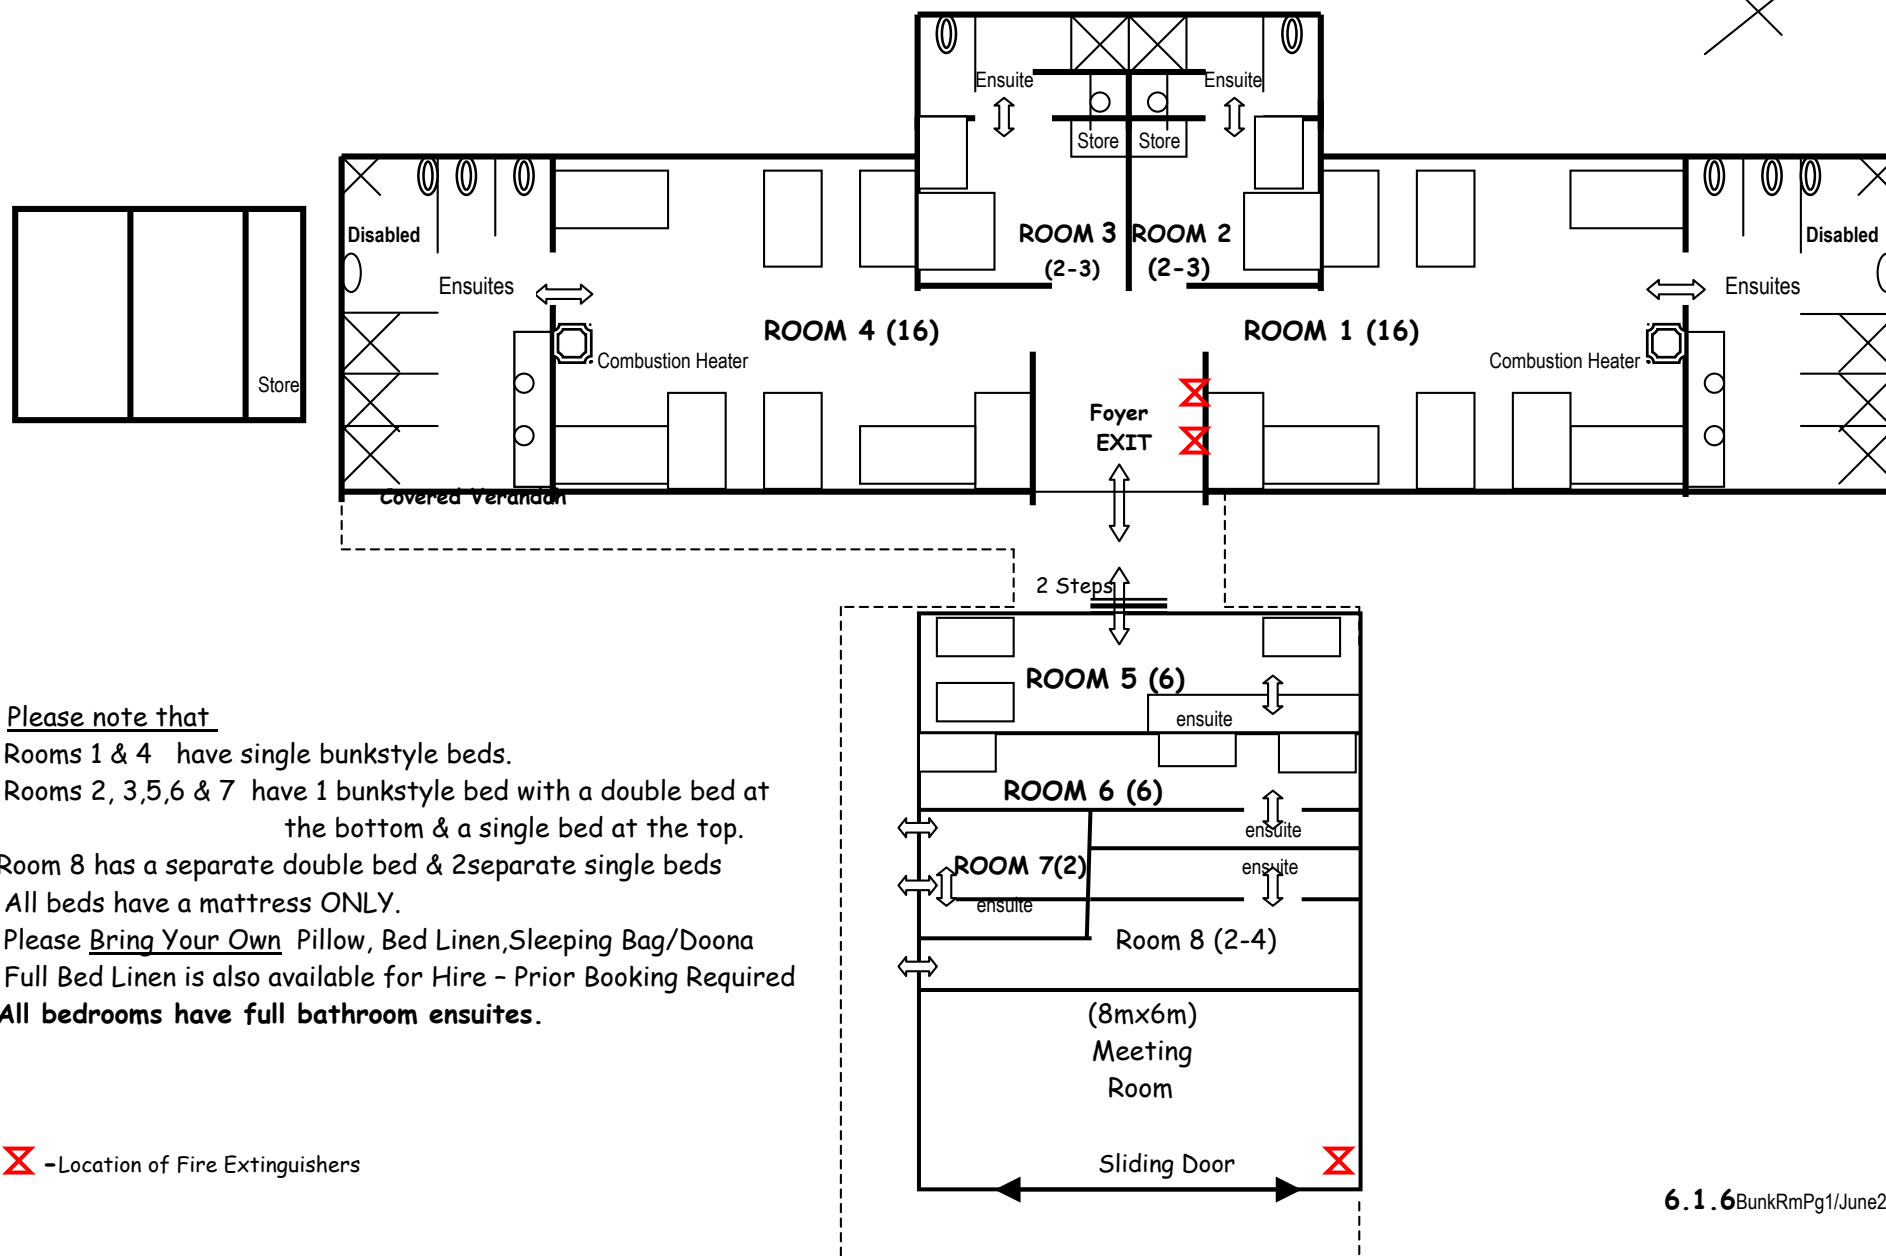

Please note that

Rooms 1 & 4 have single bunkstyle beds.

Rooms 2, 3, 5, 6 & 7 have 1 bunkstyle bed with a double bed at the bottom & a single bed at the top.

Room 8 has a separate double bed & 2 separate single beds

All beds have a mattress ONLY.

Please Bring Your Own Pillow, Bed Linen, Sleeping Bag/Doona

Full Bed Linen is also available for Hire - Prior Booking Required

All bedrooms have full bathroom ensuites.

X - Location of Fire Extinguishers

Lyrebird Park ACCOMMODATION ALLOCATION

ROOM 1 (Up to 16 Persons) 8 Single Bed Bunks			
ROOM 2 (2-3) Double Bed & 1 Single Bed			
ROOM 3 (2-3) Double Bed & 1 Single Bed			
ROOM 4 (Up to 16 Persons) 8 SingleBed Bunks			


ROOM 5 (6-7 Persons) 1DoubleBed Bunk 2 SingleBed Bunks			
ROOM 6 (6-7 Persons) 1 DoubleBed Bunk 2 SingleBed Bunks			
ROOM 7 (1-2) 1 Double Bed			
ROOM 8 (2-3) 1 Double Bed 2 Single beds			

NOTE

- ☐ All rooms have full ensuite bathrooms .
- ☐ A Double Bed Bunk has a Top Single Bunk and Bottom Double bed
- ☐ All beds have a mattress,
Please BRING YOUR OWN Pillow, Bed Linen,Sleeping Bag/Doona
- ☐ If Bed wetter - Please BYO Plastic Mattress Cover
- ☐ Full Bed Linen is also available for Hire - Prior Booking Required

Lyrebird Park New Cabin Accommodation

Layout of Cabin A

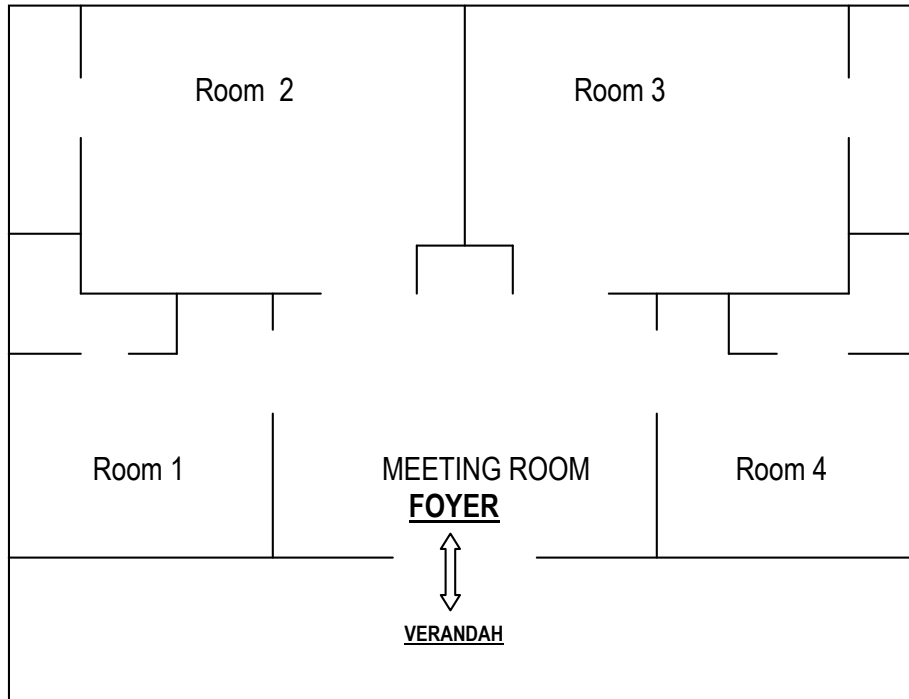

Room 1 (2-3Persons) = 1 Double Bed & 1 Single Bed

Room 2 (4-5 Persons)= 1 Double Bed Bunk (With Single Bed on the Top)
1 Single Bed Bunk (With Single Bed on the Top)

Room 3(4-5 Persons) = 1 Double Bed Bunk (With Single Bed on the Top)
1 Single Bed Bunk (With Single Bed on the Top)

Room 4 (2-3Persons) = 1 Double Bed & 1 Single Bed

All Bedrooms have Full Bathroom Ensuites

Please BYO Pillow , Bed Linen, Doona/SleepingBag


Otherwise Full bed Linen Hire is available – Prior booking

CABIN A

ROOM 1 (2-3 Persons) 1 DoubleBed 1 SingleBed		
ROOM 2 (4-5 Persons) 1 DoubleBed Bunk 1 SingleBed Bunk		
ROOM 3 (4-5 Persons) 1 DoubleBed Bunk 1 SingleBed Bunk		
ROOM 4 (2-3) 1 Double Bed 1 Single Bed		

Lyrebird Park New Cabin Accommodation

Layout of Cabin B

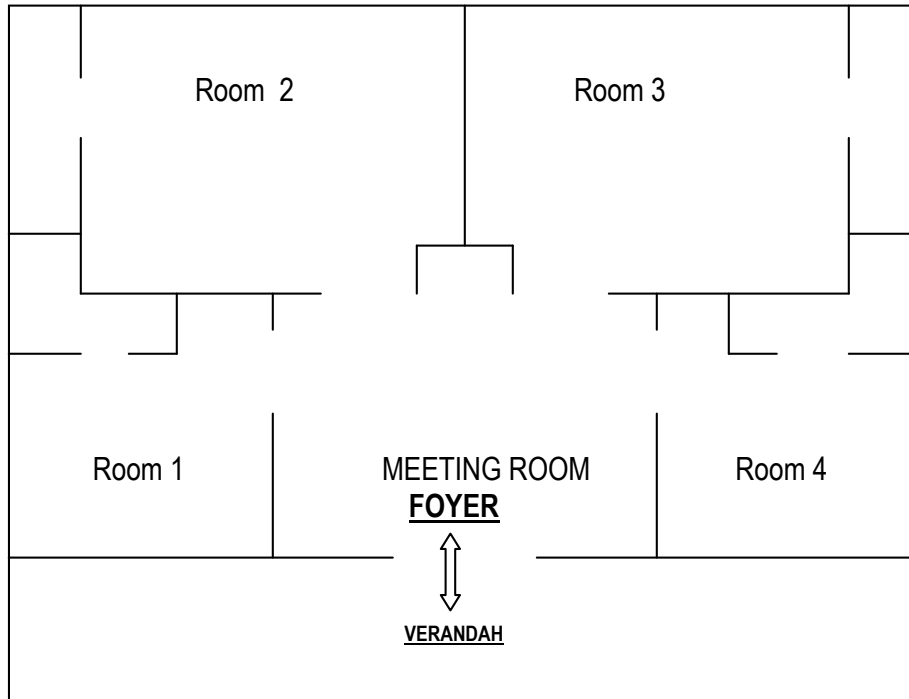

Room 1 (2-3Persons) = 1 Double Bed & 1 Single Bed

Room 2 (4-5 Persons)= 1 Double Bed Bunk (With Single Bed on the Top)
1 Single Bed Bunk (With Single Bed on the Top)

Room 3(4-5 Persons) = 1 Double Bed Bunk (With Single Bed on the Top)
1 Single Bed Bunk (With Single Bed on the Top)

Room 4 (2-3Persons) = 1 Double Bed & 1 Single Bed

All Bedrooms have Full Bathroom Ensuites

Please BYO Pillow , Bed Linen, Doona/SleepingBag


Otherwise Full bed Linen Hire is available – Prior booking

CABIN B

ROOM 1 (2-3 Persons) 1 DoubleBed 1 SingleBed		
ROOM 2 (4-5 Persons) 1 DoubleBed Bunk 1 SingleBed Bunk		
ROOM 3 (4-5 Persons) 1 DoubleBed Bunk 1 SingleBed Bunk		
ROOM 4 (2-3) 1 Double Bed 1 Single Bed		

Lyrebird Park New Cabin Accommodation

Layout of Cabin C

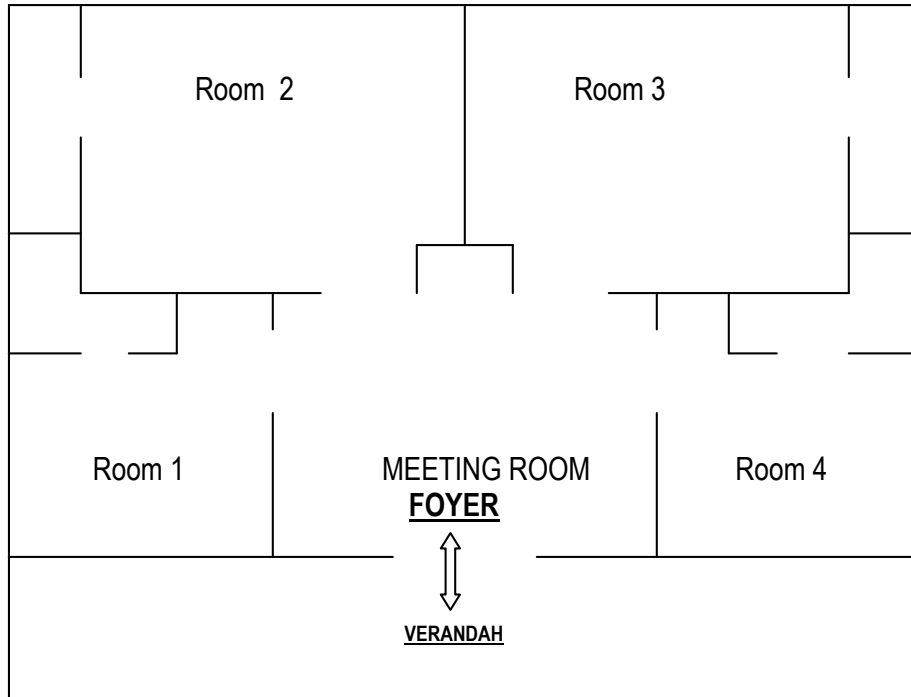

Room 1 (2-3Persons) = 1 Double Bed & 1 Single Bed

Room 2 (4-5 Persons)= 1 Double Bed Bunk (With Single Bed on the Top)
1 Single Bed Bunk (With Single Bed on the Top)

Room 3(4-5 Persons) = 1 Double Bed Bunk (With Single Bed on the Top)
1 Single Bed Bunk (With Single Bed on the Top)

Room 4 (2-3Persons) = 1 Double Bed & 1 Single Bed

All Bedrooms have Full Bathroom Ensuities
Please BYO Pillow , Bed Linen, Doona/SleepingBag
Otherwise Full bed Linen Hire is available – Prior booking

CABIN C

ROOM 1 (2-3 Persons) 1DoubleBed 1 SingleBed		
ROOM 2 (4-5 Persons) 1 DoubleBed Bunk 1 SingleBed Bunk		
ROOM 3 (4-5 Persons) 1 DoubleBed Bunk 1 SingleBed Bunk		
ROOM 4 (2-3) 1 Double Bed 1 Single Bed		